




6. 5. 2025

uživatel Anonymní

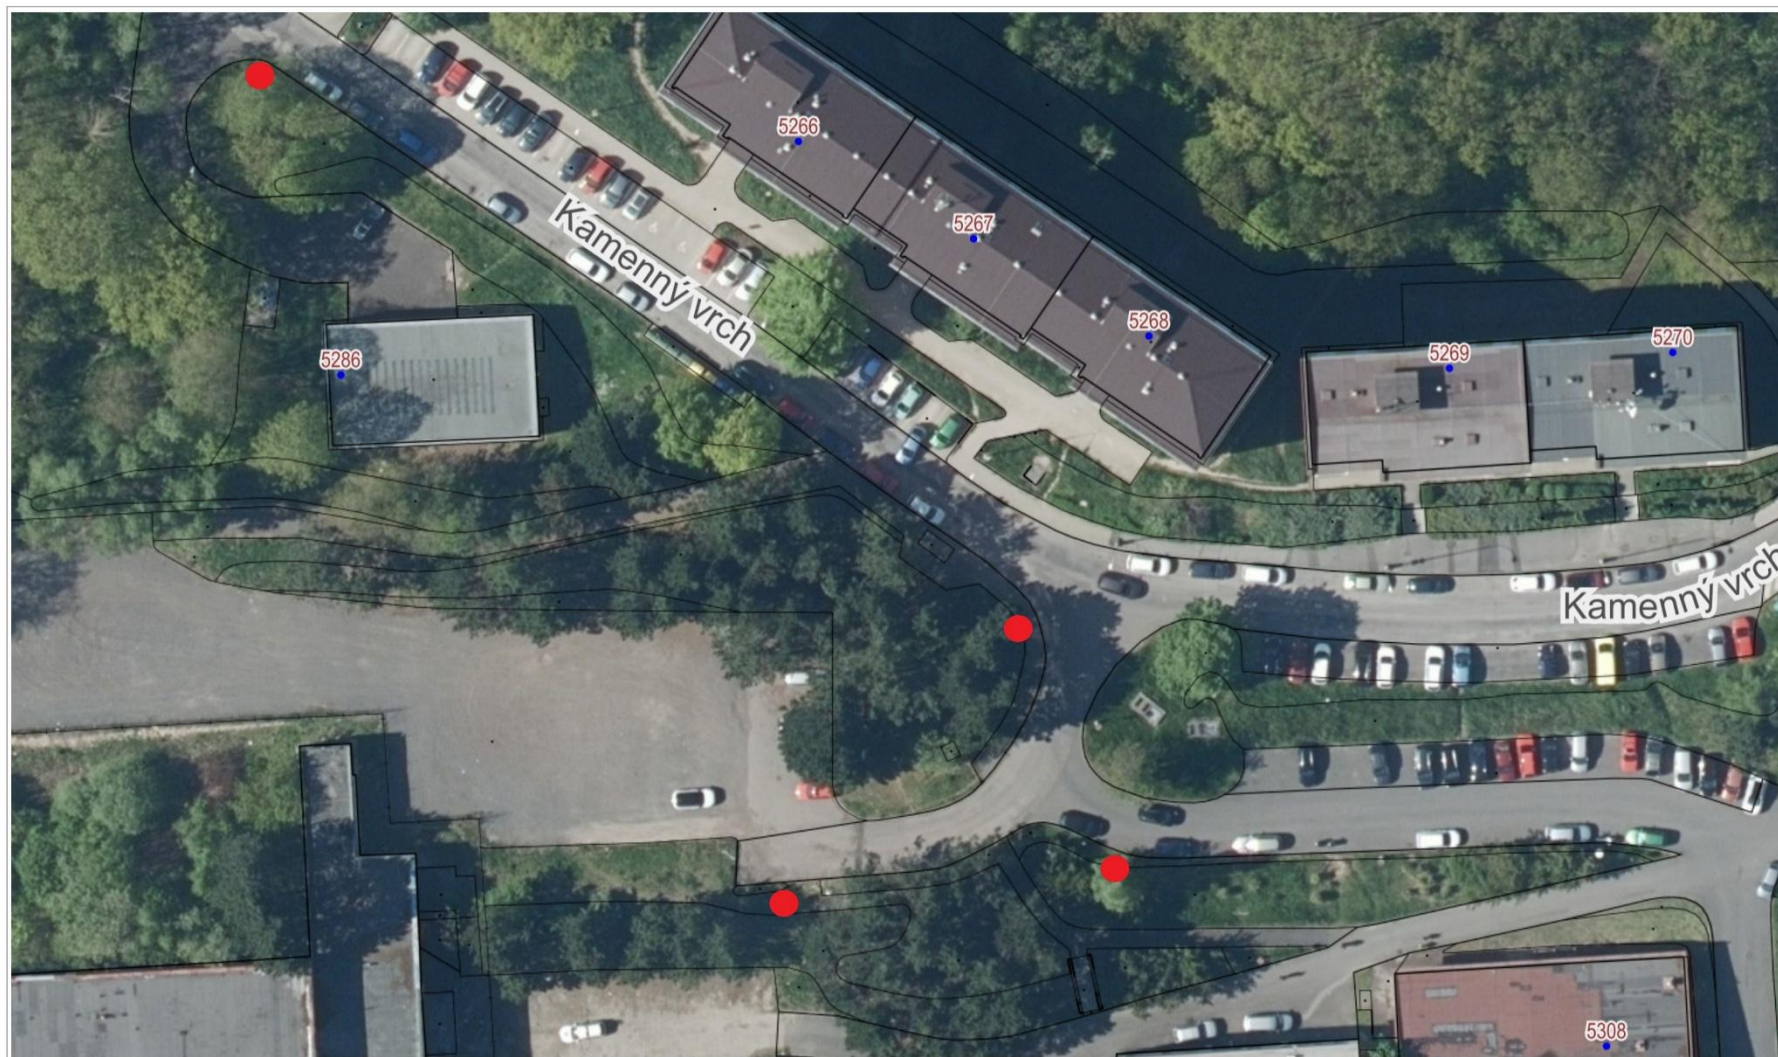

● DZ č. B 29+E13 "pohyb vozidel stavby, 20.10.-15.11.2025, vždy Po-Pá od 7 do 15 hod"